


**Type B Basin: Plan View**

No Scale

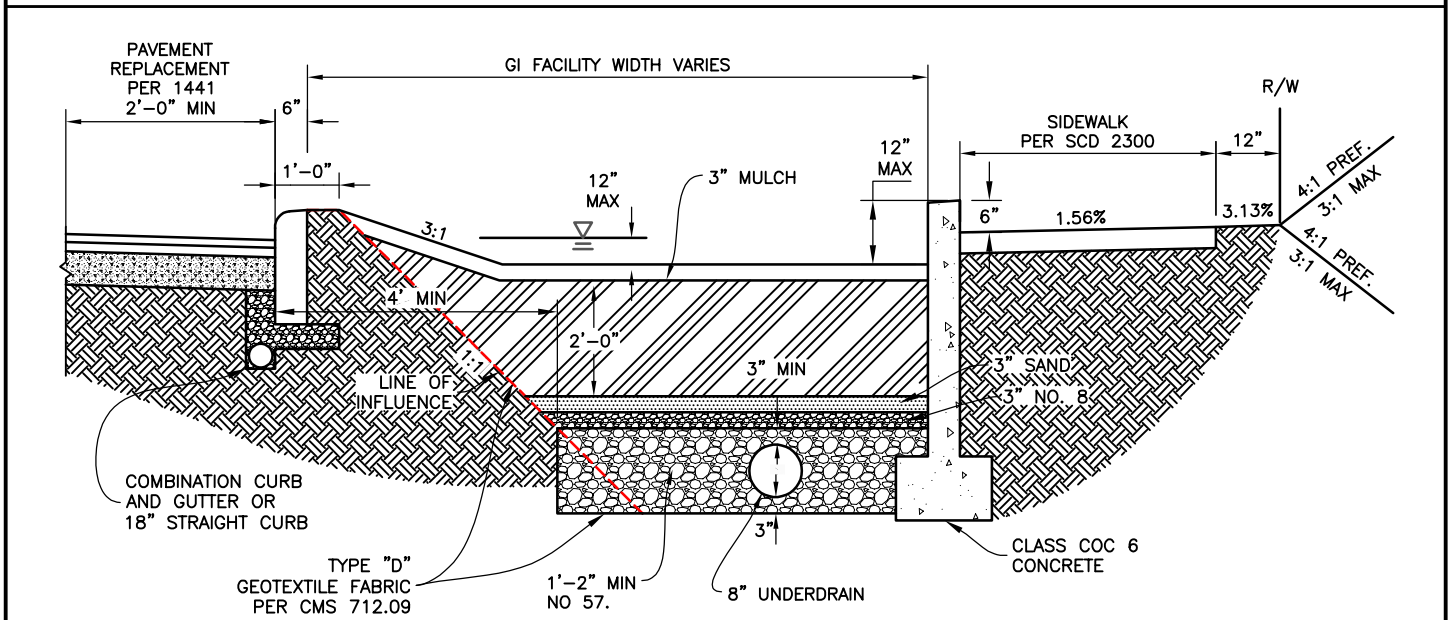

**Type B Basin: Profile View**

No Scale

**NOTES**

- 1) OUTLET AND/OR OVERFLOW CONTROLS ARE GENERALLY ONLY NEEDED AT SAGS OR IN FACILITIES THAT REQUIRE A MINIMUM DRAW DOWN TIME. IF CONTROL IS NOT NECESSARY, A CLEAN OUT SHALL BE INSTALLED.
- 2) PRECAST WALLS SHALL BE IN ACCORDANCE WITH ASTM C-913 UNLESS DETAILED DESIGNS ARE PROVIDED WITHIN THE CONSTRUCTION DOCUMENTS.
- 3) SMOOTH DRAINAGE NOTCHES TO BE INSTALLED ON THE REAR WALL AT BASIN CORNERS AND ON 20' SPACING.

CITY OF COLUMBUS, OHIO DEPARTMENT OF PUBLIC UTILITIES DIVISION OF SEWERAGE & DRAINAGE	BUMP OUT/BUMP IN WITH REAR WALL NOT CONTINUOUS WITH CURB	STANDARD DRAWING AA-S183
APPROVED:	<b>8/26/22</b> DATE	REVISED 8/19/22
SSes MANAGER		PAGE 1 / 1